

KEY / NOTES

PROPOSED NO WAITING  
AT ANY TIME

EXISTING ADVISORY  
SCHOOL KEEP CLEAR  
MARKINGS TO BECOME  
MANDATORY 8AM-4PM  
MONDAY TO FRIDAY

Designed: CT

Date: DEC2020

Drawn: CT

Date: DEC2020

Checked:

Date:

Approved:

Date:

Network & Traffic  
Management  
Gloucestershire  
County Council  
[www.gloucestershire.gov.uk](http://www.gloucestershire.gov.uk)

Project Name

PROPOSED WAITING  
RESTRICTIONS - KEMBLE

Drawing Title

OVERVIEW

Original Drg Size : A3

Scale : NTS

Drawing Status


CONSULTATION

Drawing No


OVERVIEW

Revision


0

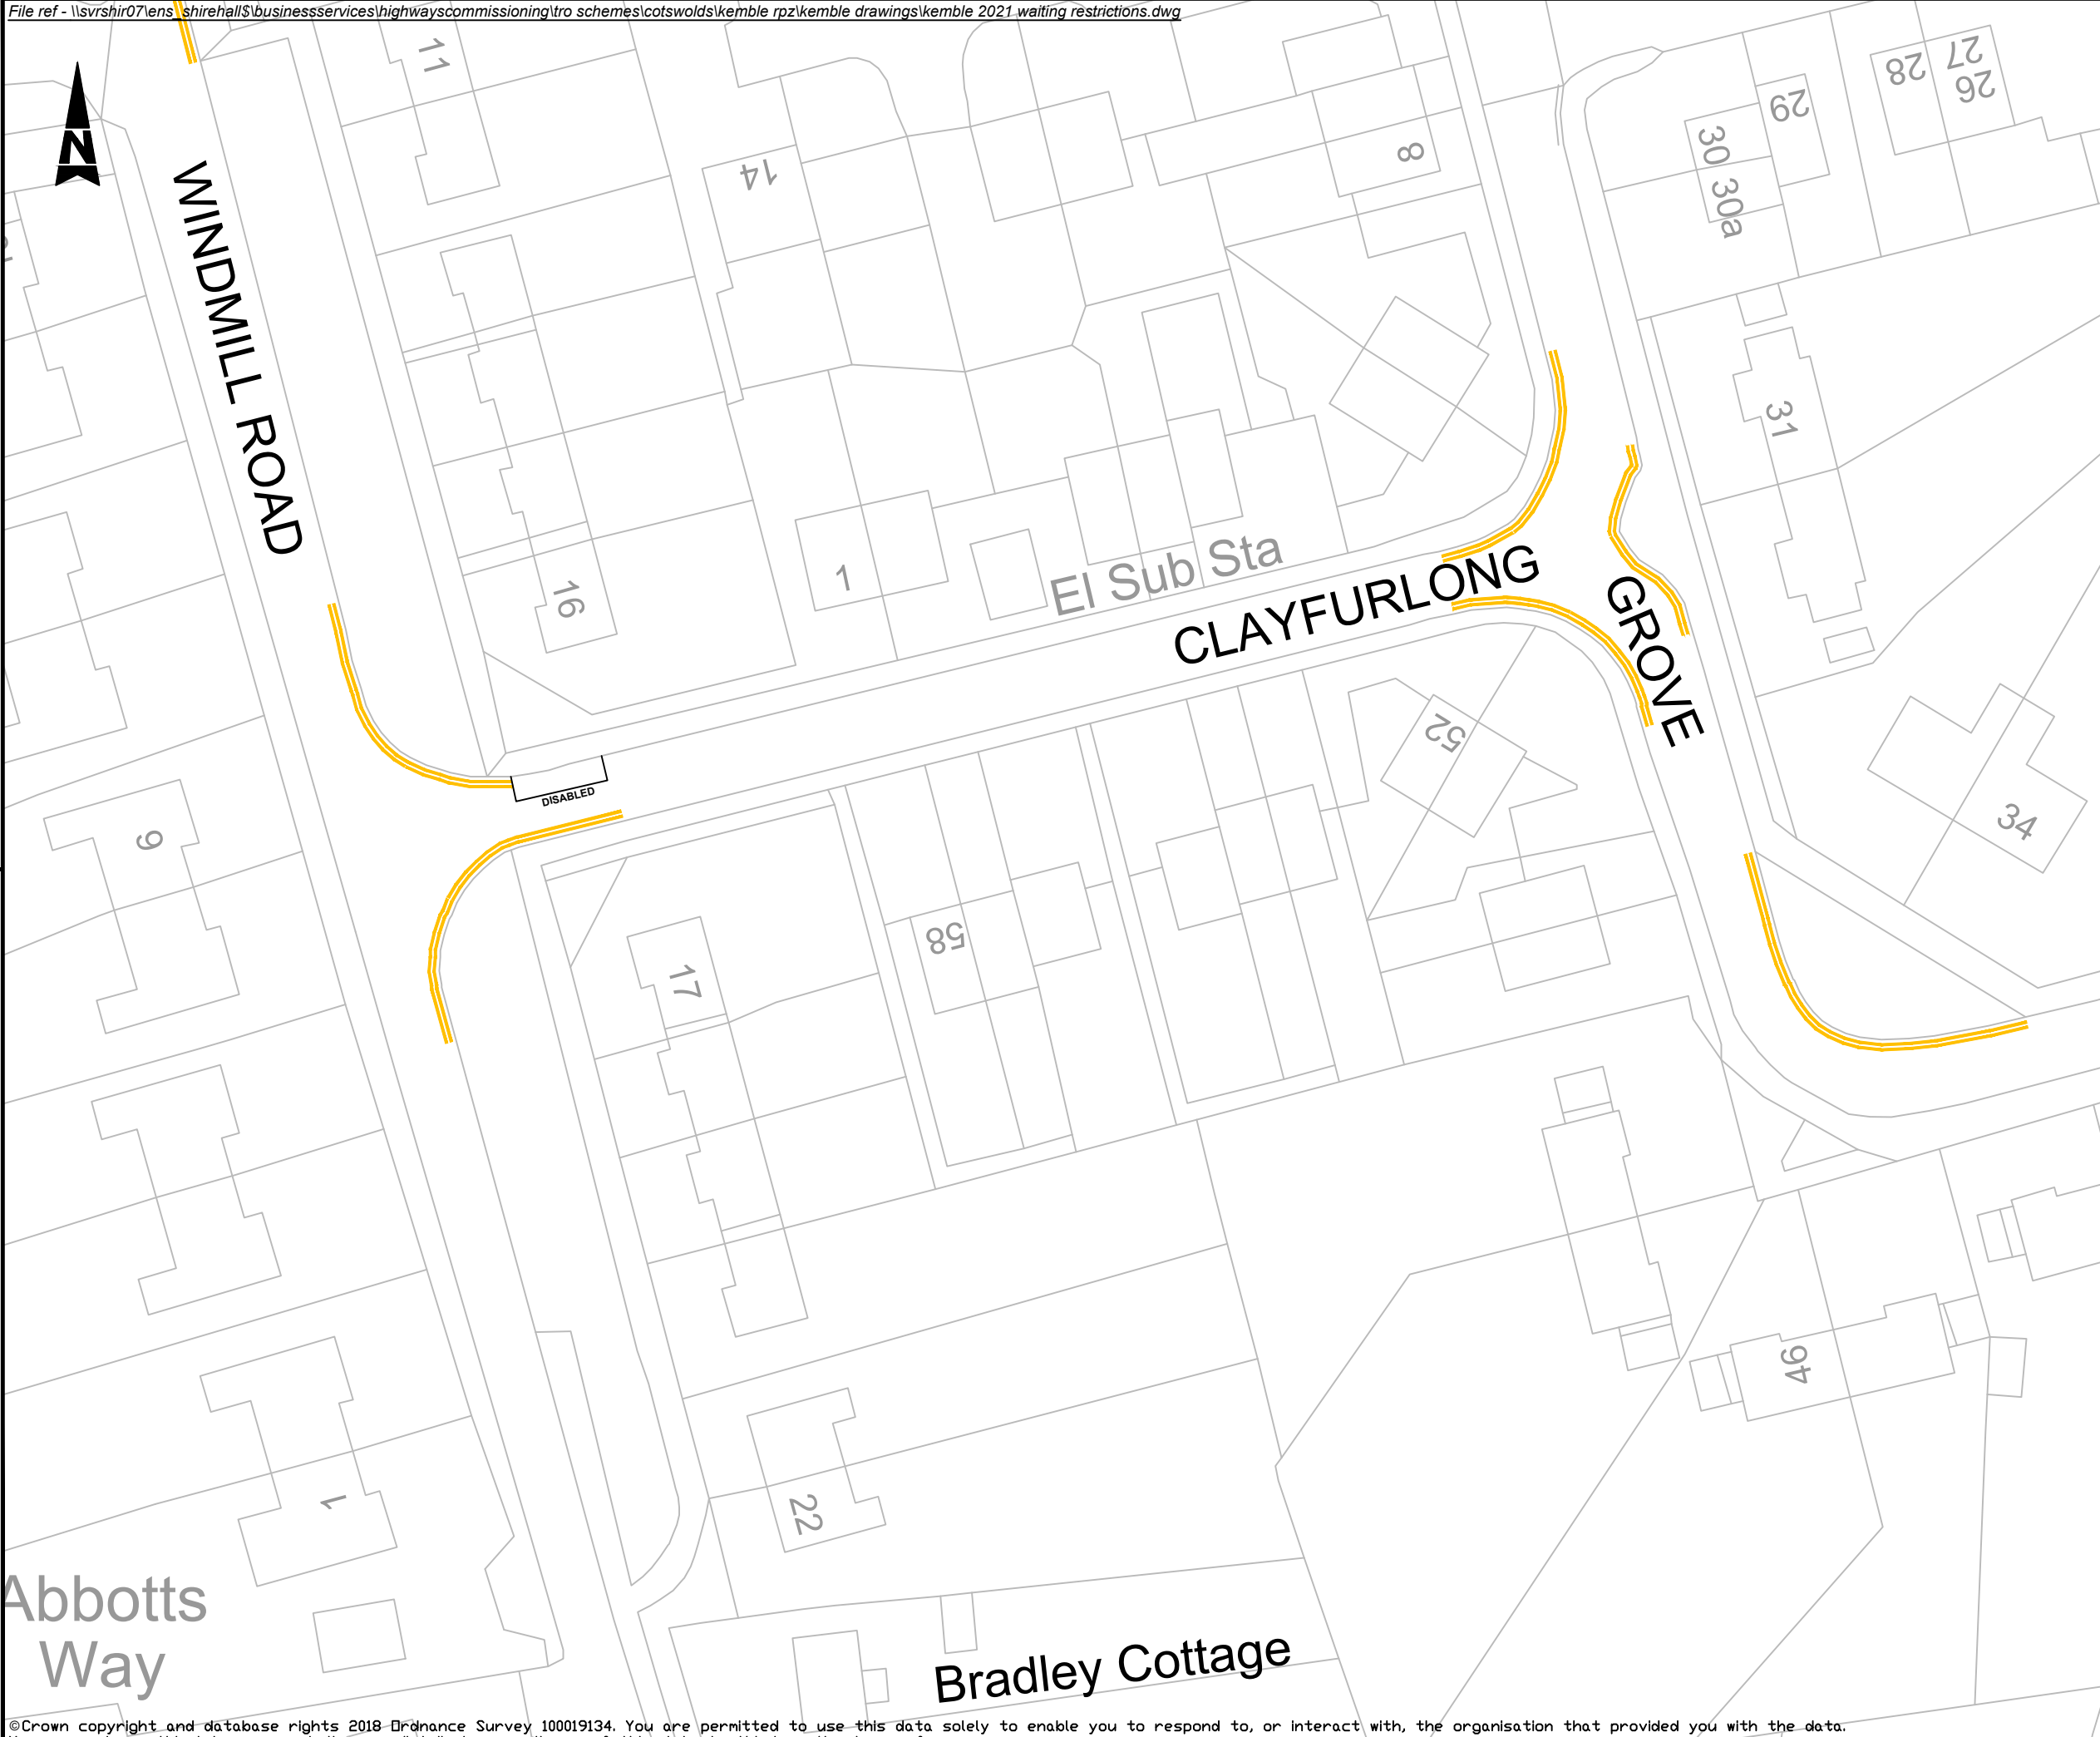

KEY / NOTES

 PROPOSED NO WAITING AT ANY TIME

Designed: CT		Date: DEC2020	
Drawn: CT		Date: DEC2020	
Checked:		Date:	
Approved:		Date:	



Gloucestershire  
COUNTY COUNCIL

Network & Traffic Management  
Gloucestershire  
County Council  
[www.gloucestershire.gov.uk](http://www.gloucestershire.gov.uk)

Project Name

**PROPOSED WAITING RESTRICTIONS - KEMBLE**

Drawing Title


**CLAYFURLONG GROVE**

Original Drg Size : A3		Scale : NTS	


Drawing Status

**CONSULTATION**


Drawing No	Revision
<b>CLAYFURLONG</b>	0

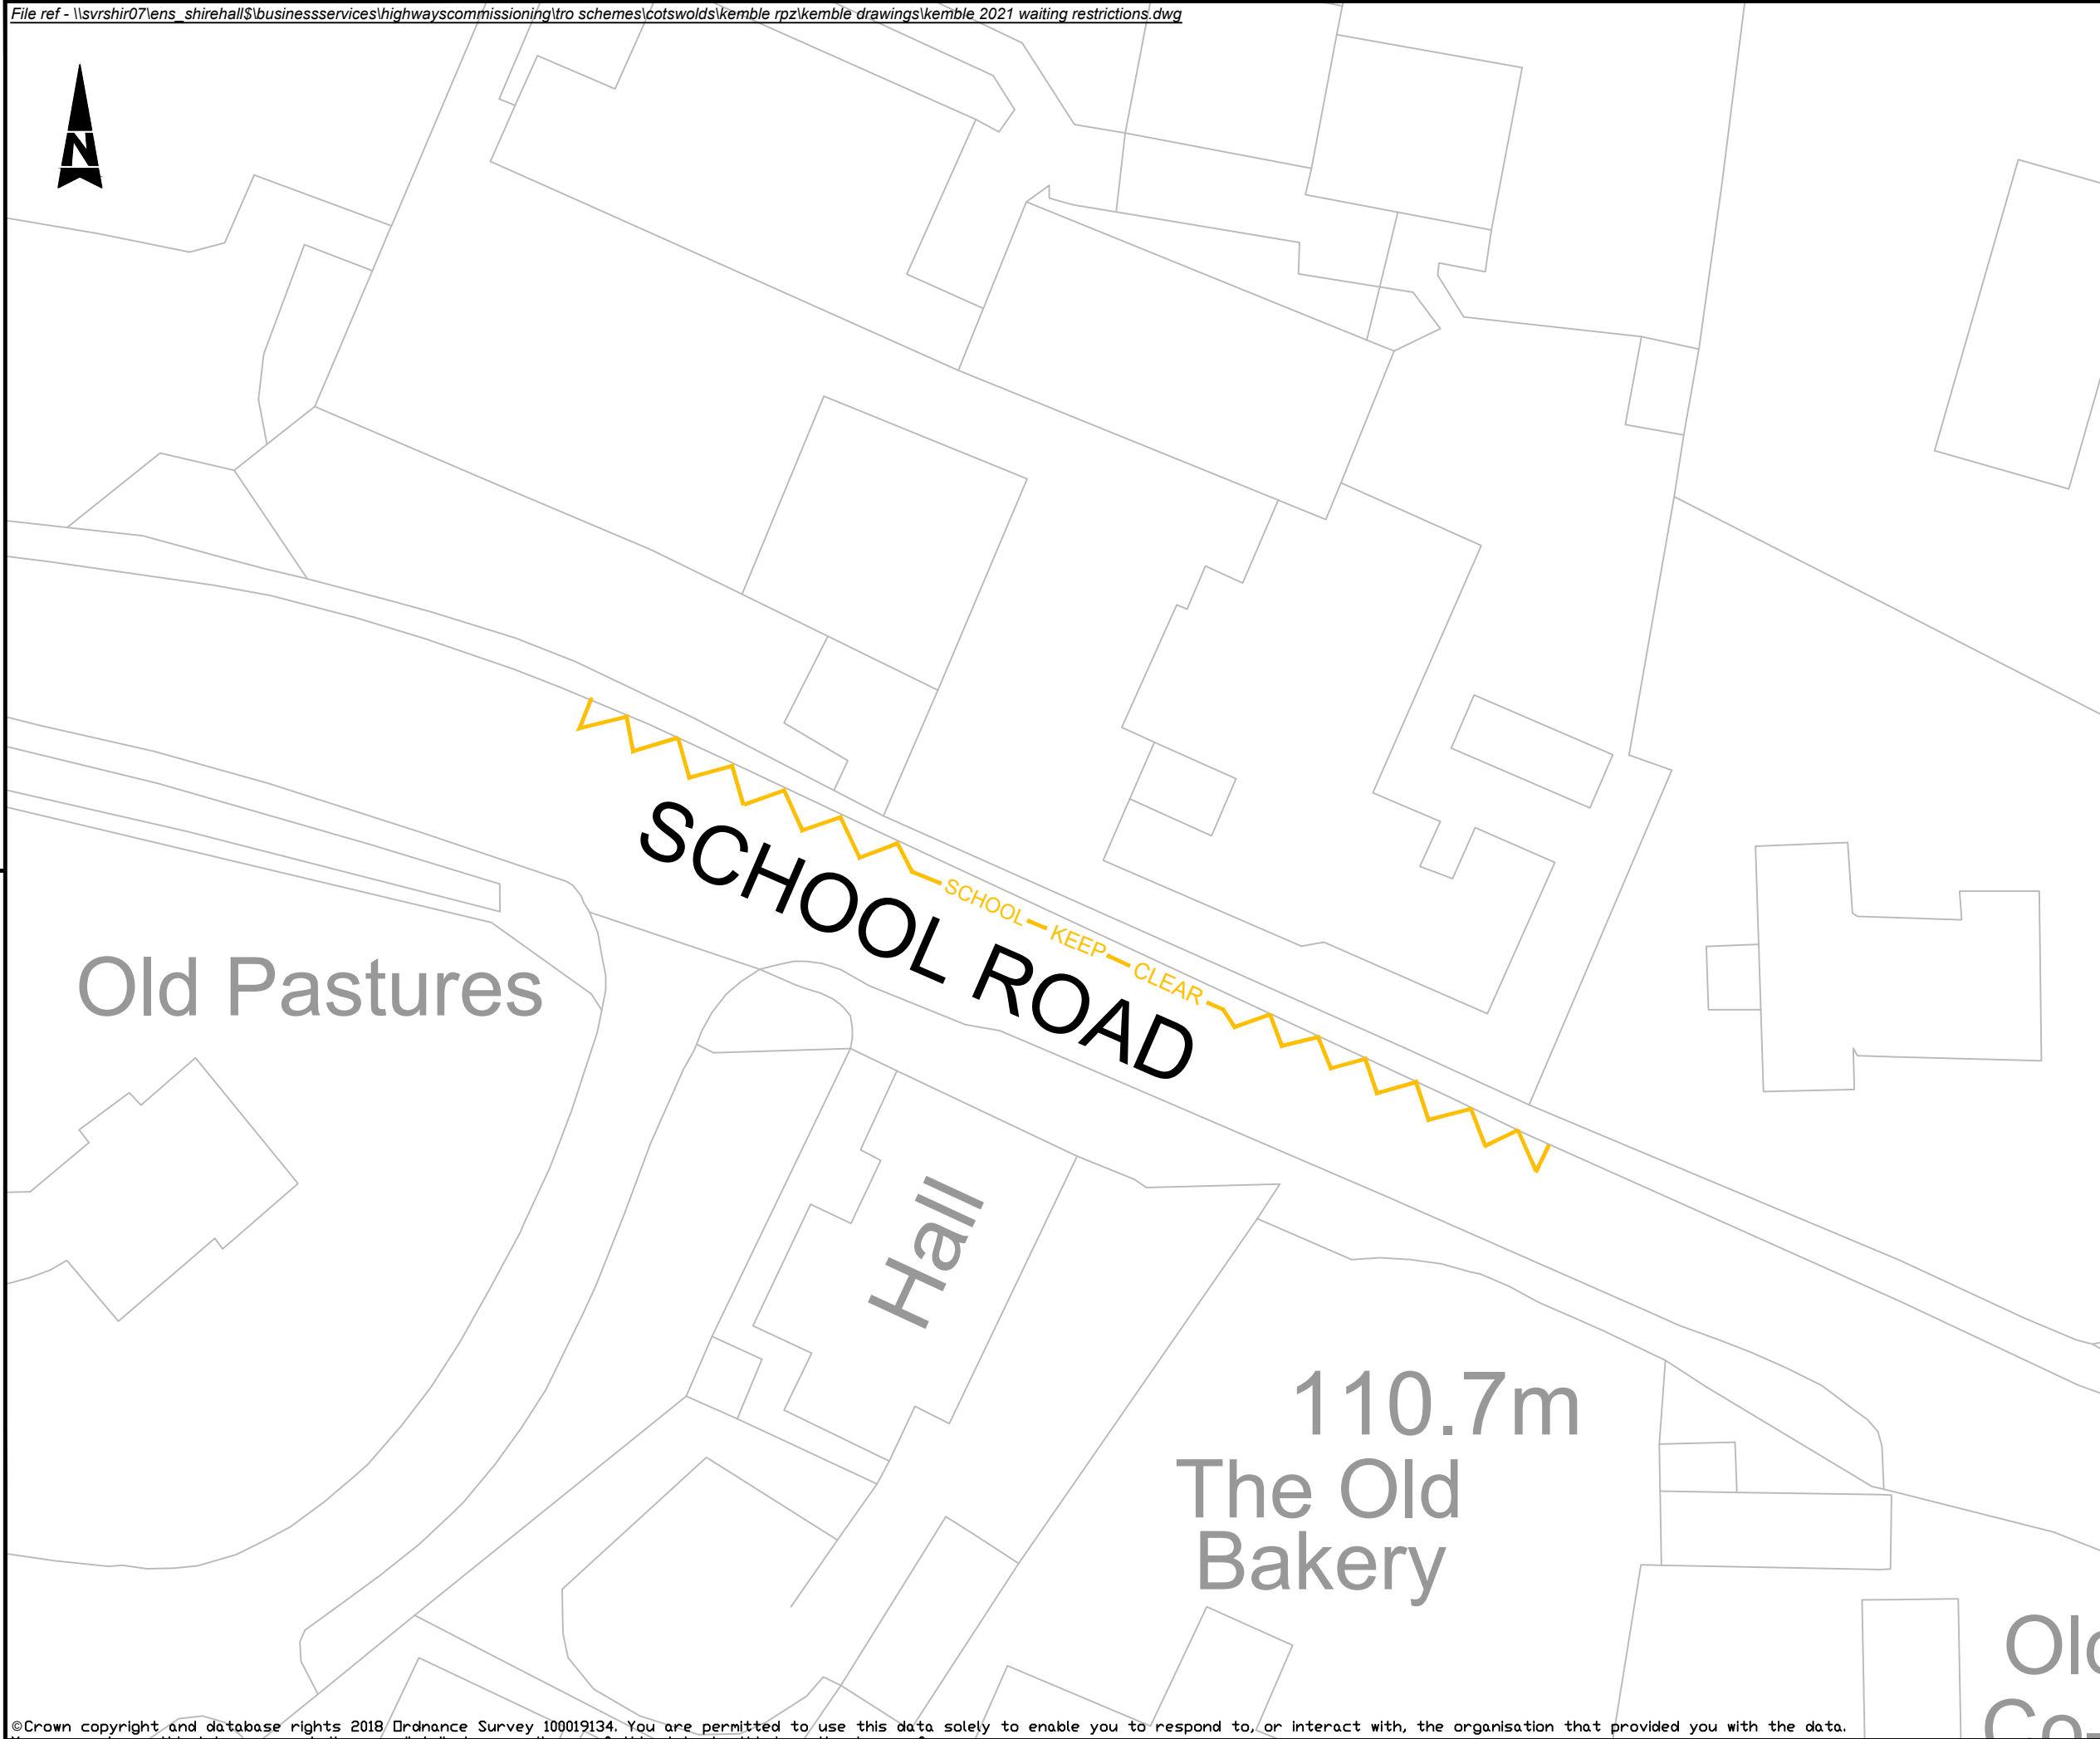

KEY / NOTES

 EXISTING ADVISORY SCHOOL KEEP CLEAR MARKINGS TO BECOME MANDATORY 8AM-4PM MONDAY TO FRIDAY

Designed: CT	Date: DEC2020
Drawn: CT	Date: DEC2020
Checked:	Date:
Approved:	Date:



Network & Traffic Management  
Gloucestershire County Council  
[www.gloucestershire.gov.uk](http://www.gloucestershire.gov.uk)

Project Name

**PROPOSED WAITING RESTRICTIONS - KEMBLE**

Drawing Title

**SCHOOL ROAD**


Original Drg Size : A3	Scale : NTS
------------------------	-------------

Drawing Status

**CONSULTATION**

Drawing No	Revision
<b>SCHOOL</b>	0



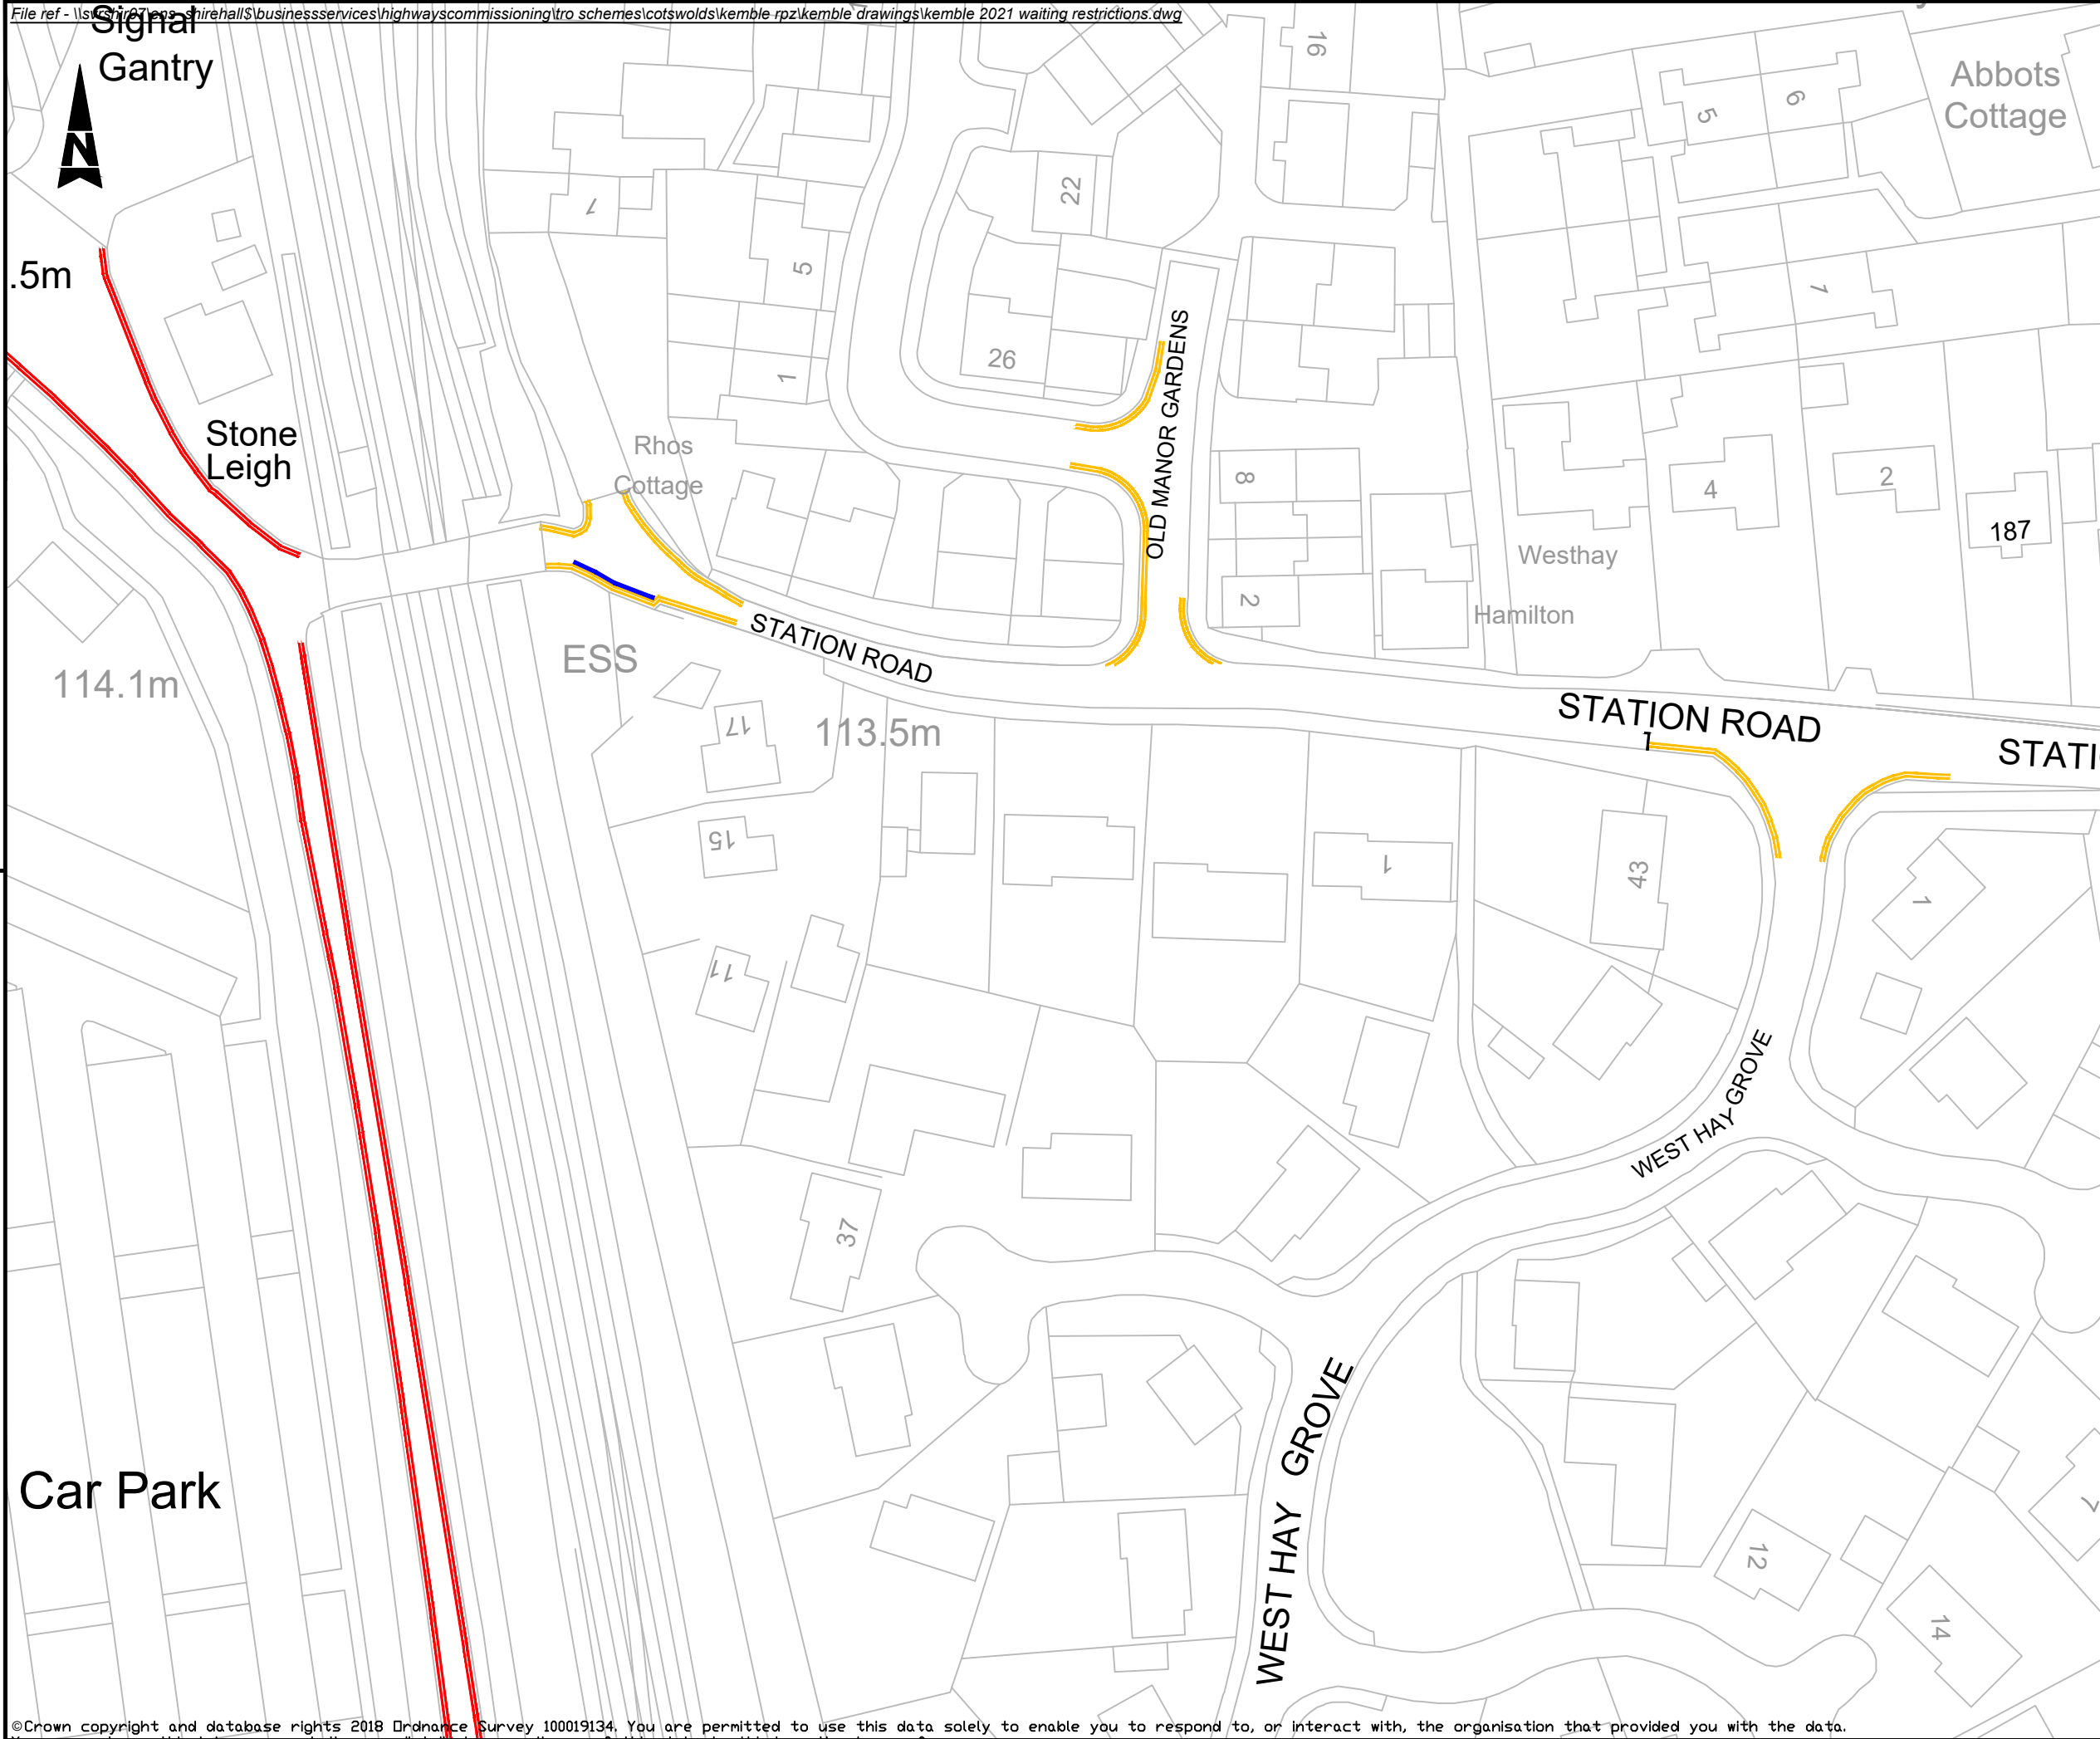

KEY / NOTES

- PROPOSED NO WAITING AT ANY TIME
- EXISTING NO WAITING AT ANY TIME TO REMAIN
- EXISTING PARKING BAY
- EXISTING WHITE 'H' MARKING TO BE REMOVED

Designed: CT	Date: DEC2020
Drawn: CT	Date: DEC2020
Checked:	Date:
Approved:	Date:

Network & Traffic Management  
Gloucestershire  
County Council  
[www.gloucestershire.gov.uk](http://www.gloucestershire.gov.uk)

Project Name

**PROPOSED WAITING RESTRICTIONS - KEMBLE**

Drawing Title


**STATION ROAD**

Original Drg Size : A3	Scale : NTS
------------------------	-------------

Drawing Status

**CONSULTATION**

Drawing No	Revision
<b>STATION</b>	0

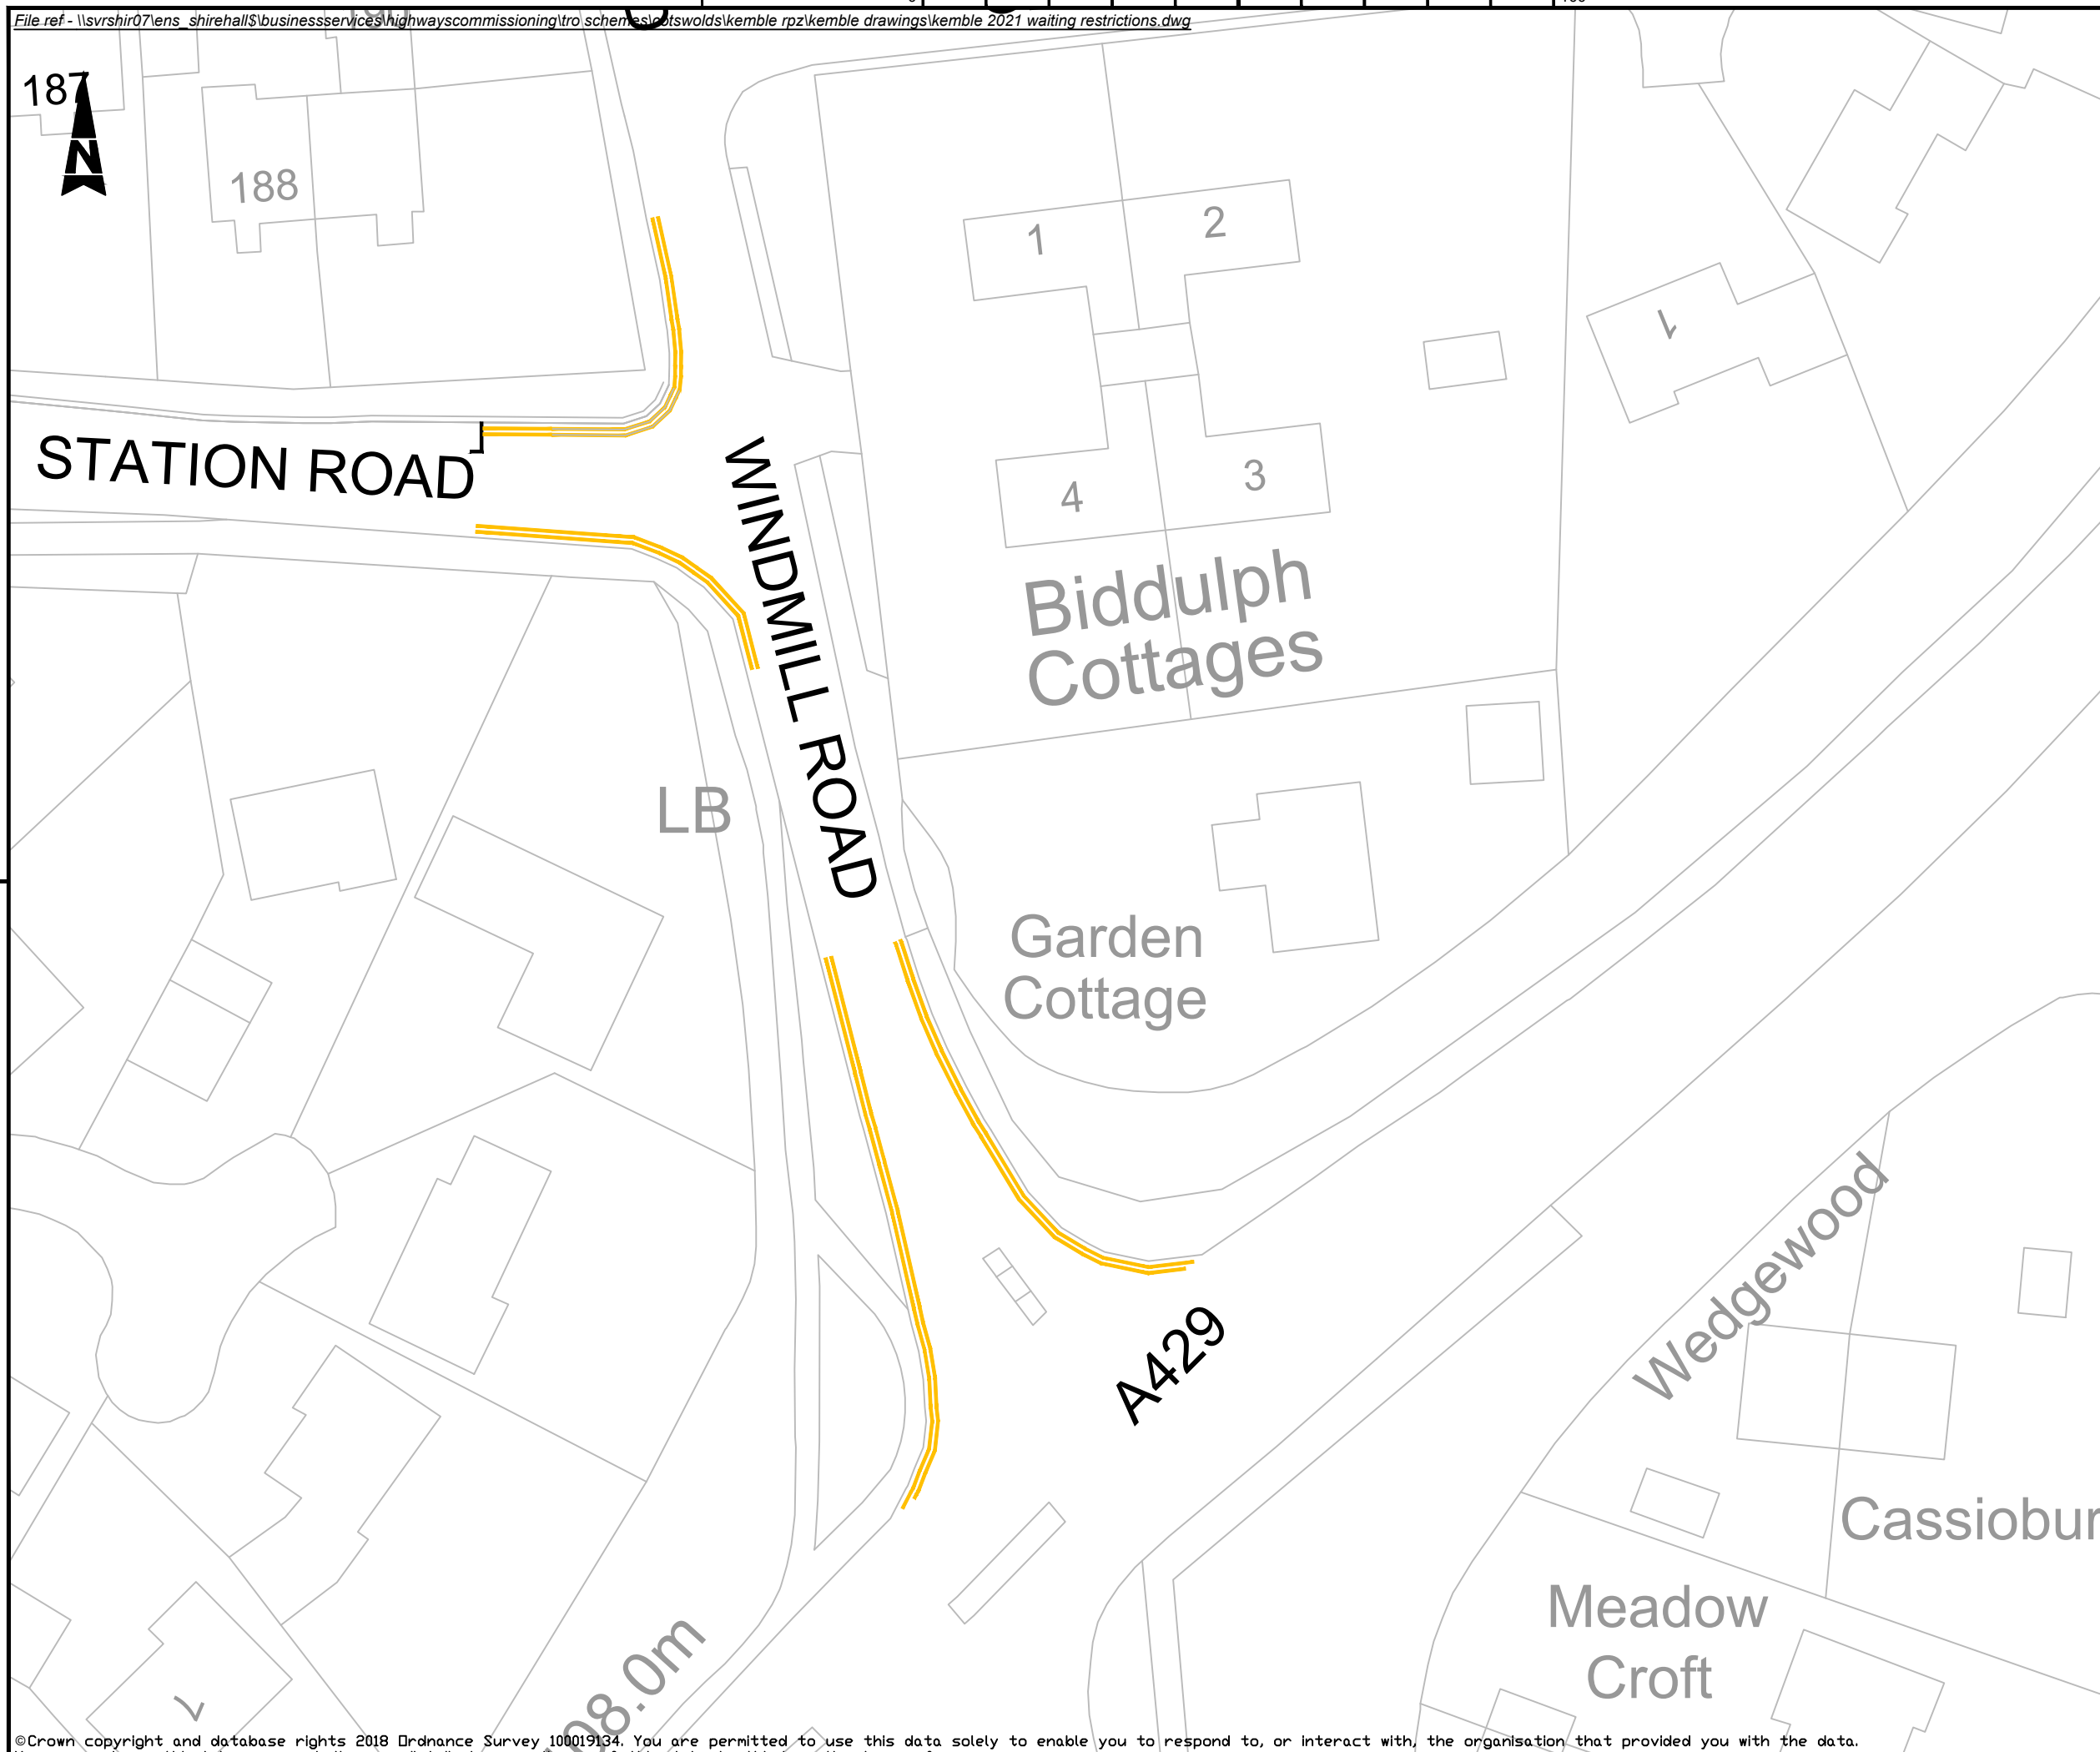

## KEY / NOTES

- PROPOSED NO WAITING  
AT ANY TIME
- EXISTING PARKING BAY

Designed: CT	Date: DEC2020
Drawn: CT	Date: DEC2020
Checked:	Date:
Approved:	Date:



Network & Traffic  
Management  
Gloucestershire  
County Council  
[www.gloucestershire.gov.uk](http://www.gloucestershire.gov.uk)


Project Name  
**PROPSOED WAITING  
RESTRICTIONS - KEMBLE**

Drawing Title  
**A429 / WINDMILL LANE**


Original Drg Size : A3	Scale : NTS

Drawing Status  
**CONSULTATION**


Drawing No <b>WINDMILL-2</b>	Revision <b>0</b>
---------------------------------	----------------------

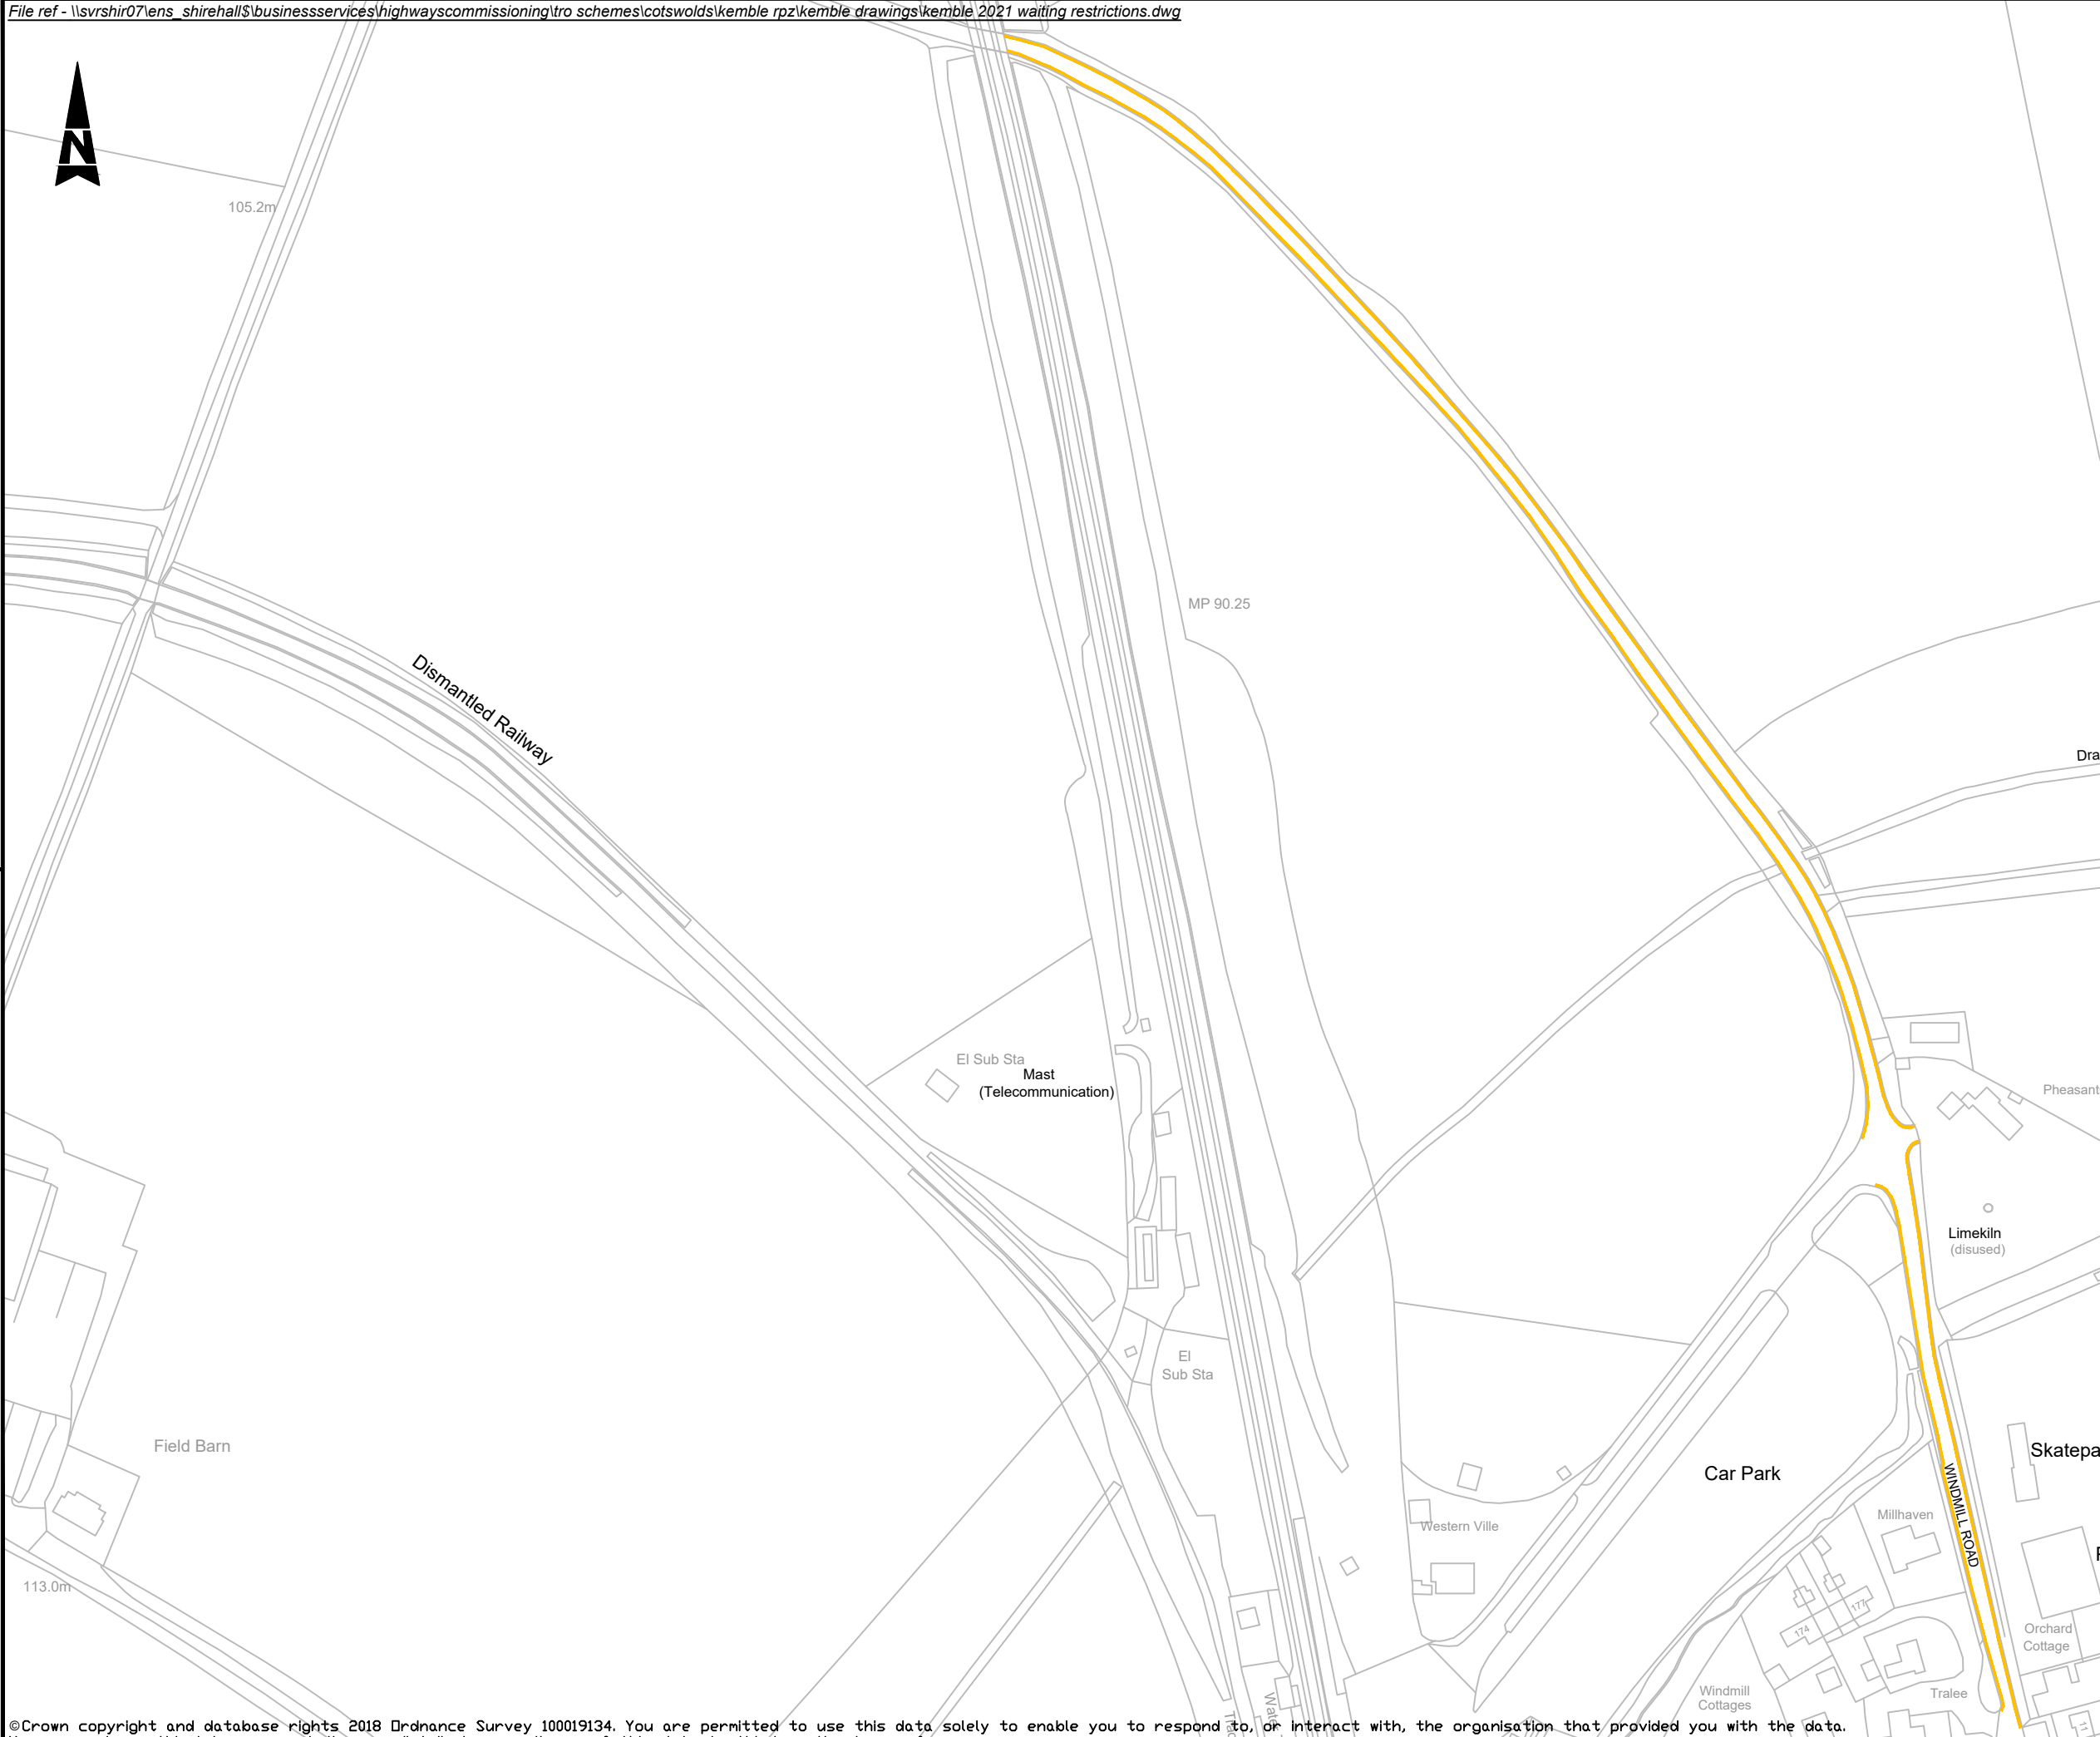

### KEY / NOTES

 PROPOSED NO WAITING AT ANY TIME

Designed: CT	Date: DEC2020
Drawn: CT	Date: DEC2020
Checked:	Date:
Approved:	Date:



Network & Traffic Management  
Gloucestershire County Council  
[www.gloucestershire.gov.uk](http://www.gloucestershire.gov.uk)

Project Name

**PROPOSED WAITING RESTRICTIONS - KEMBLE**

Drawing Title

**WINDMILL ROAD**

Original Drg Size : A3	Scale : NTS
------------------------	-------------

Drawing Status

**CONSULTATION**

Drawing No	Revision
<b>WINDMILL</b>	0